




# Contract Map "A"

Townland Fleenstown Great  
Barony Ratoath  
County Meath

Area of portion "A"  
outlined in red  
16.602 Hectares

Portion "A" is part of  
Folio: MH618F  
Plan: 6

Part of:  
Folio: MH20047F  
Plan: 59

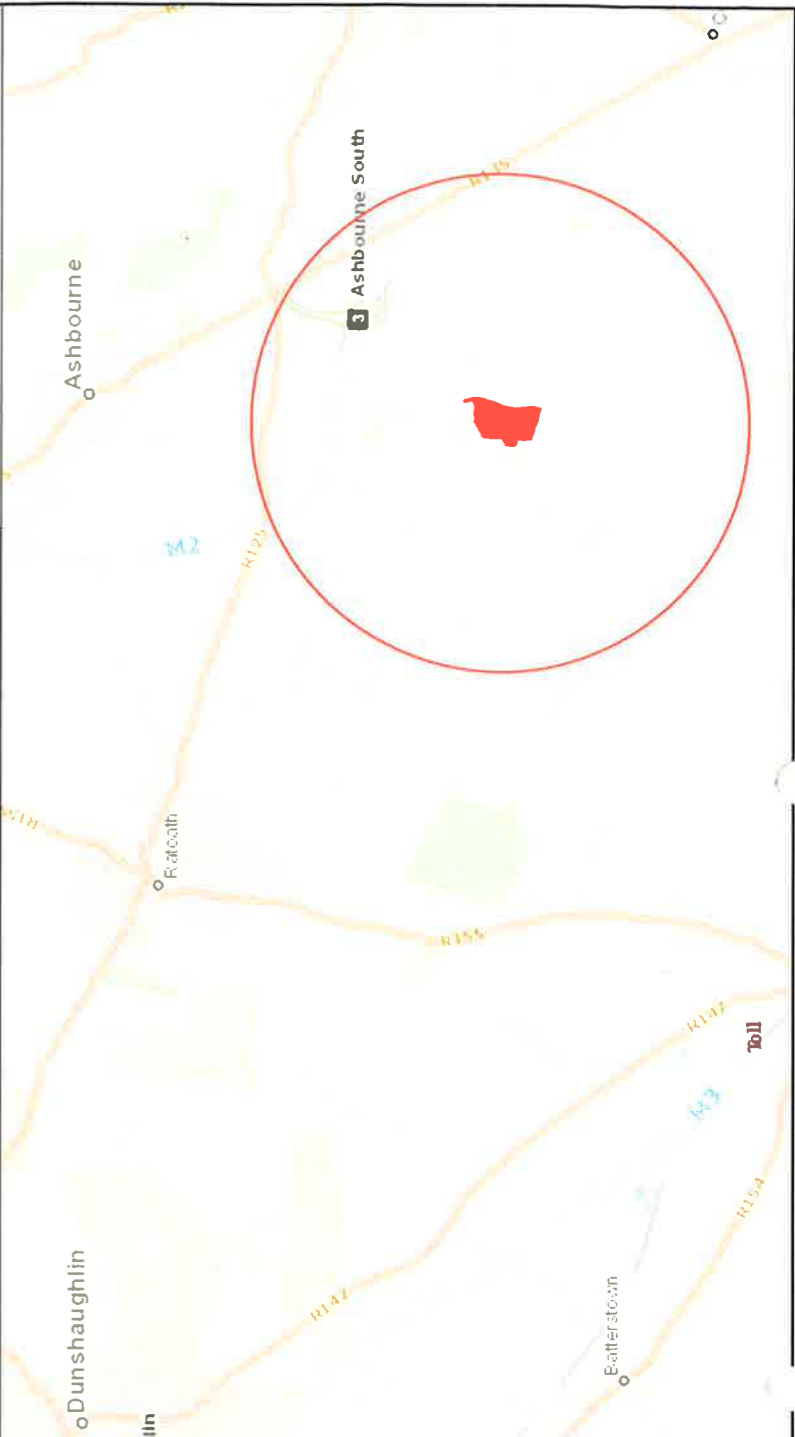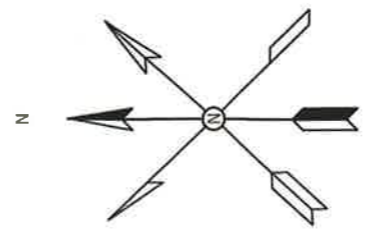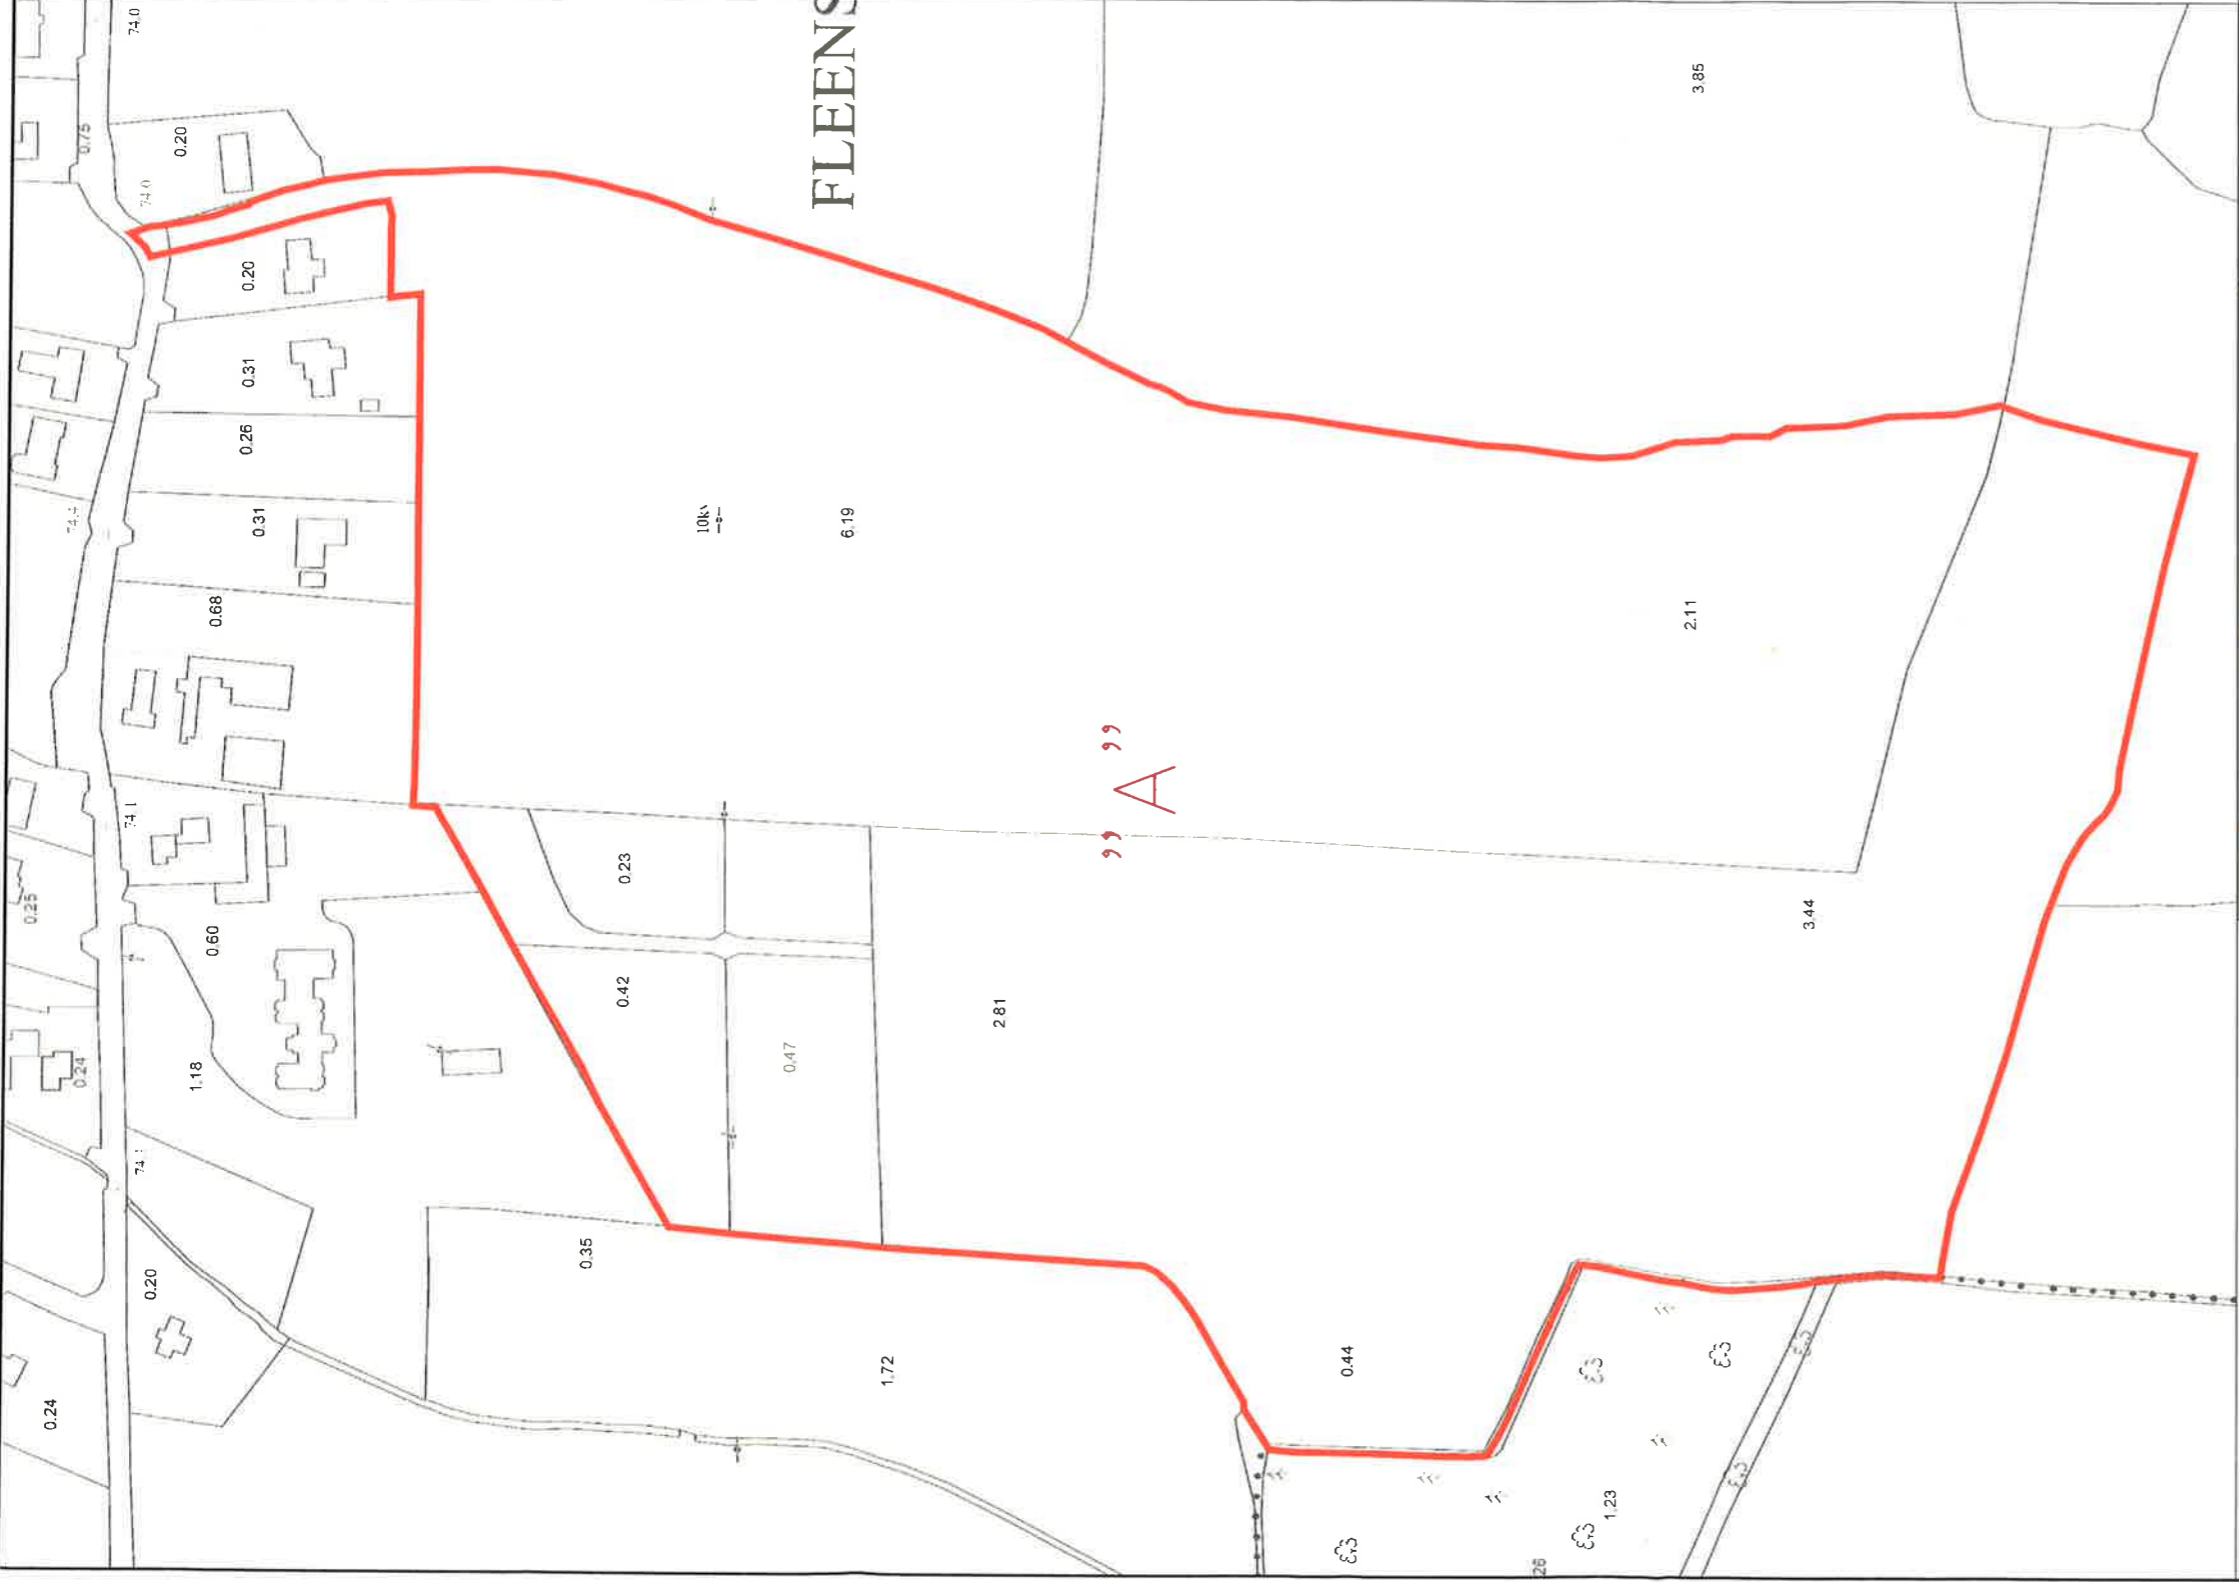

**Setting Out Surveyor**  
Land Surveying and Engineering Services  
Mobile: 0857607656  
Email: [settingoutsurveyor@gmail.com](mailto:settingoutsurveyor@gmail.com)  
Web: [www.settingoutsurveyor.ie](http://www.settingoutsurveyor.ie)

Drawing Title: **Contract Map "A"**

Project: **Fleenstown Great Td. Co. Meath**

Client:

Date: **21 04 2017**  
Scale: **1:2500 A3 size**  
Level data:  
Coordinate system: